

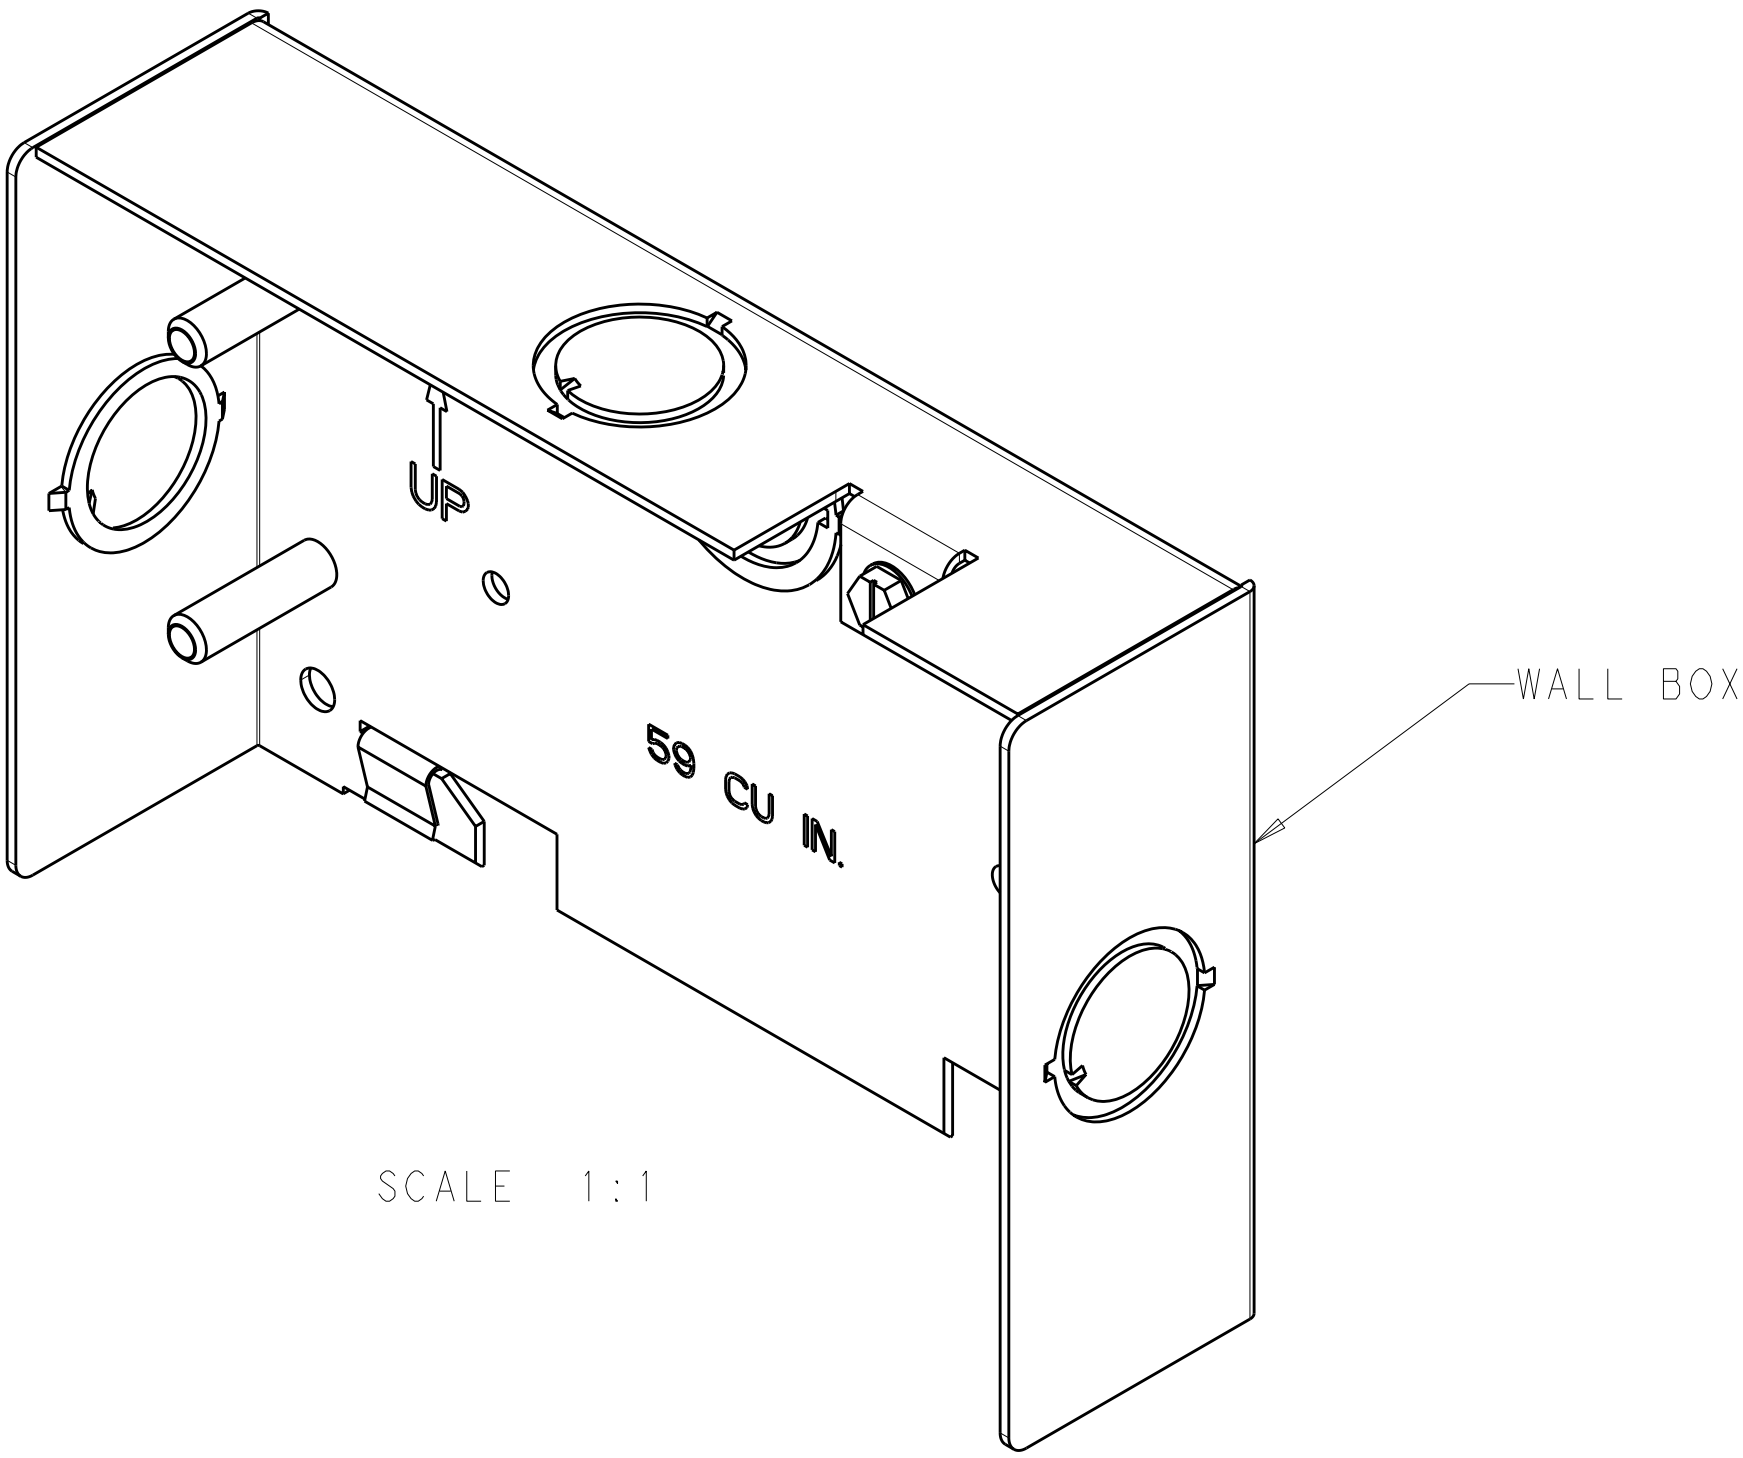


LOC		DIST		REVISIONS				
HM	00	P	LYR	DESCRIPTION	DATE	DWN	APVD	
		A		RLSD; ECO-09-024557	18NOV2009	GG	SJ	

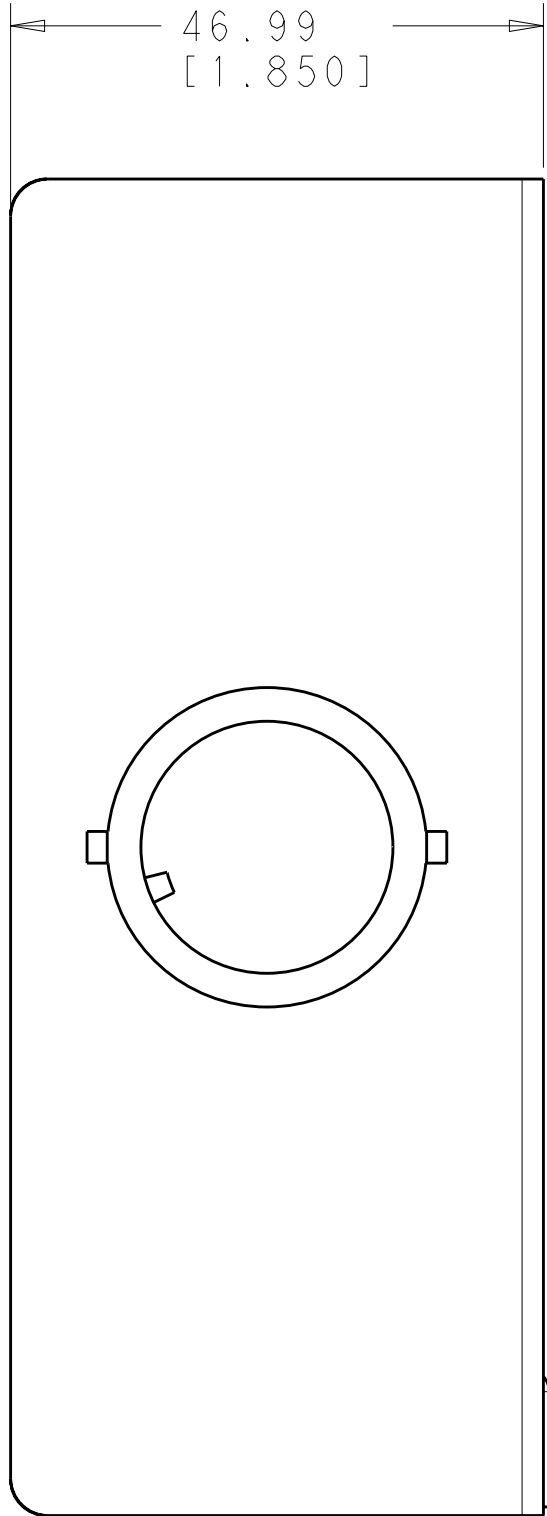

- 1 MATERIAL:
BASE: GALVANIZED CARBON STEEL.
HARDWARE: ZINC PLATED CARBON STEEL
CLIPS: STAINLESS STEEL.
- 2 ALL DIMENSIONS SHOWN ARE NOMINAL.
3. APPLICATION: USE WITH UNDERCARPET
CABLING SYSTEM TO TRANSITION BETWEEN
ROUND AND FLAT WIRING. USE WITH COVER
PN 1375034 (NOT INCLUDED). BOX ACCEPTS
ONE OF THE FOLLOWING (NOT INCLUDED):
 - POWER TRANSITION BLOCK
PN 554862-1
 - CATEGORY 5E TRANSITION BLOCK
PN 1479384-1
 - CATEGORY 6 TRANSITION BLOCK
PN 1479985-1
- 4 USE STAINLESS STEEL BONDING CLIPS
TO ATTACH TOP SHIELD FOR POWER
CABLING INSTALLATIONS, TO BOX.

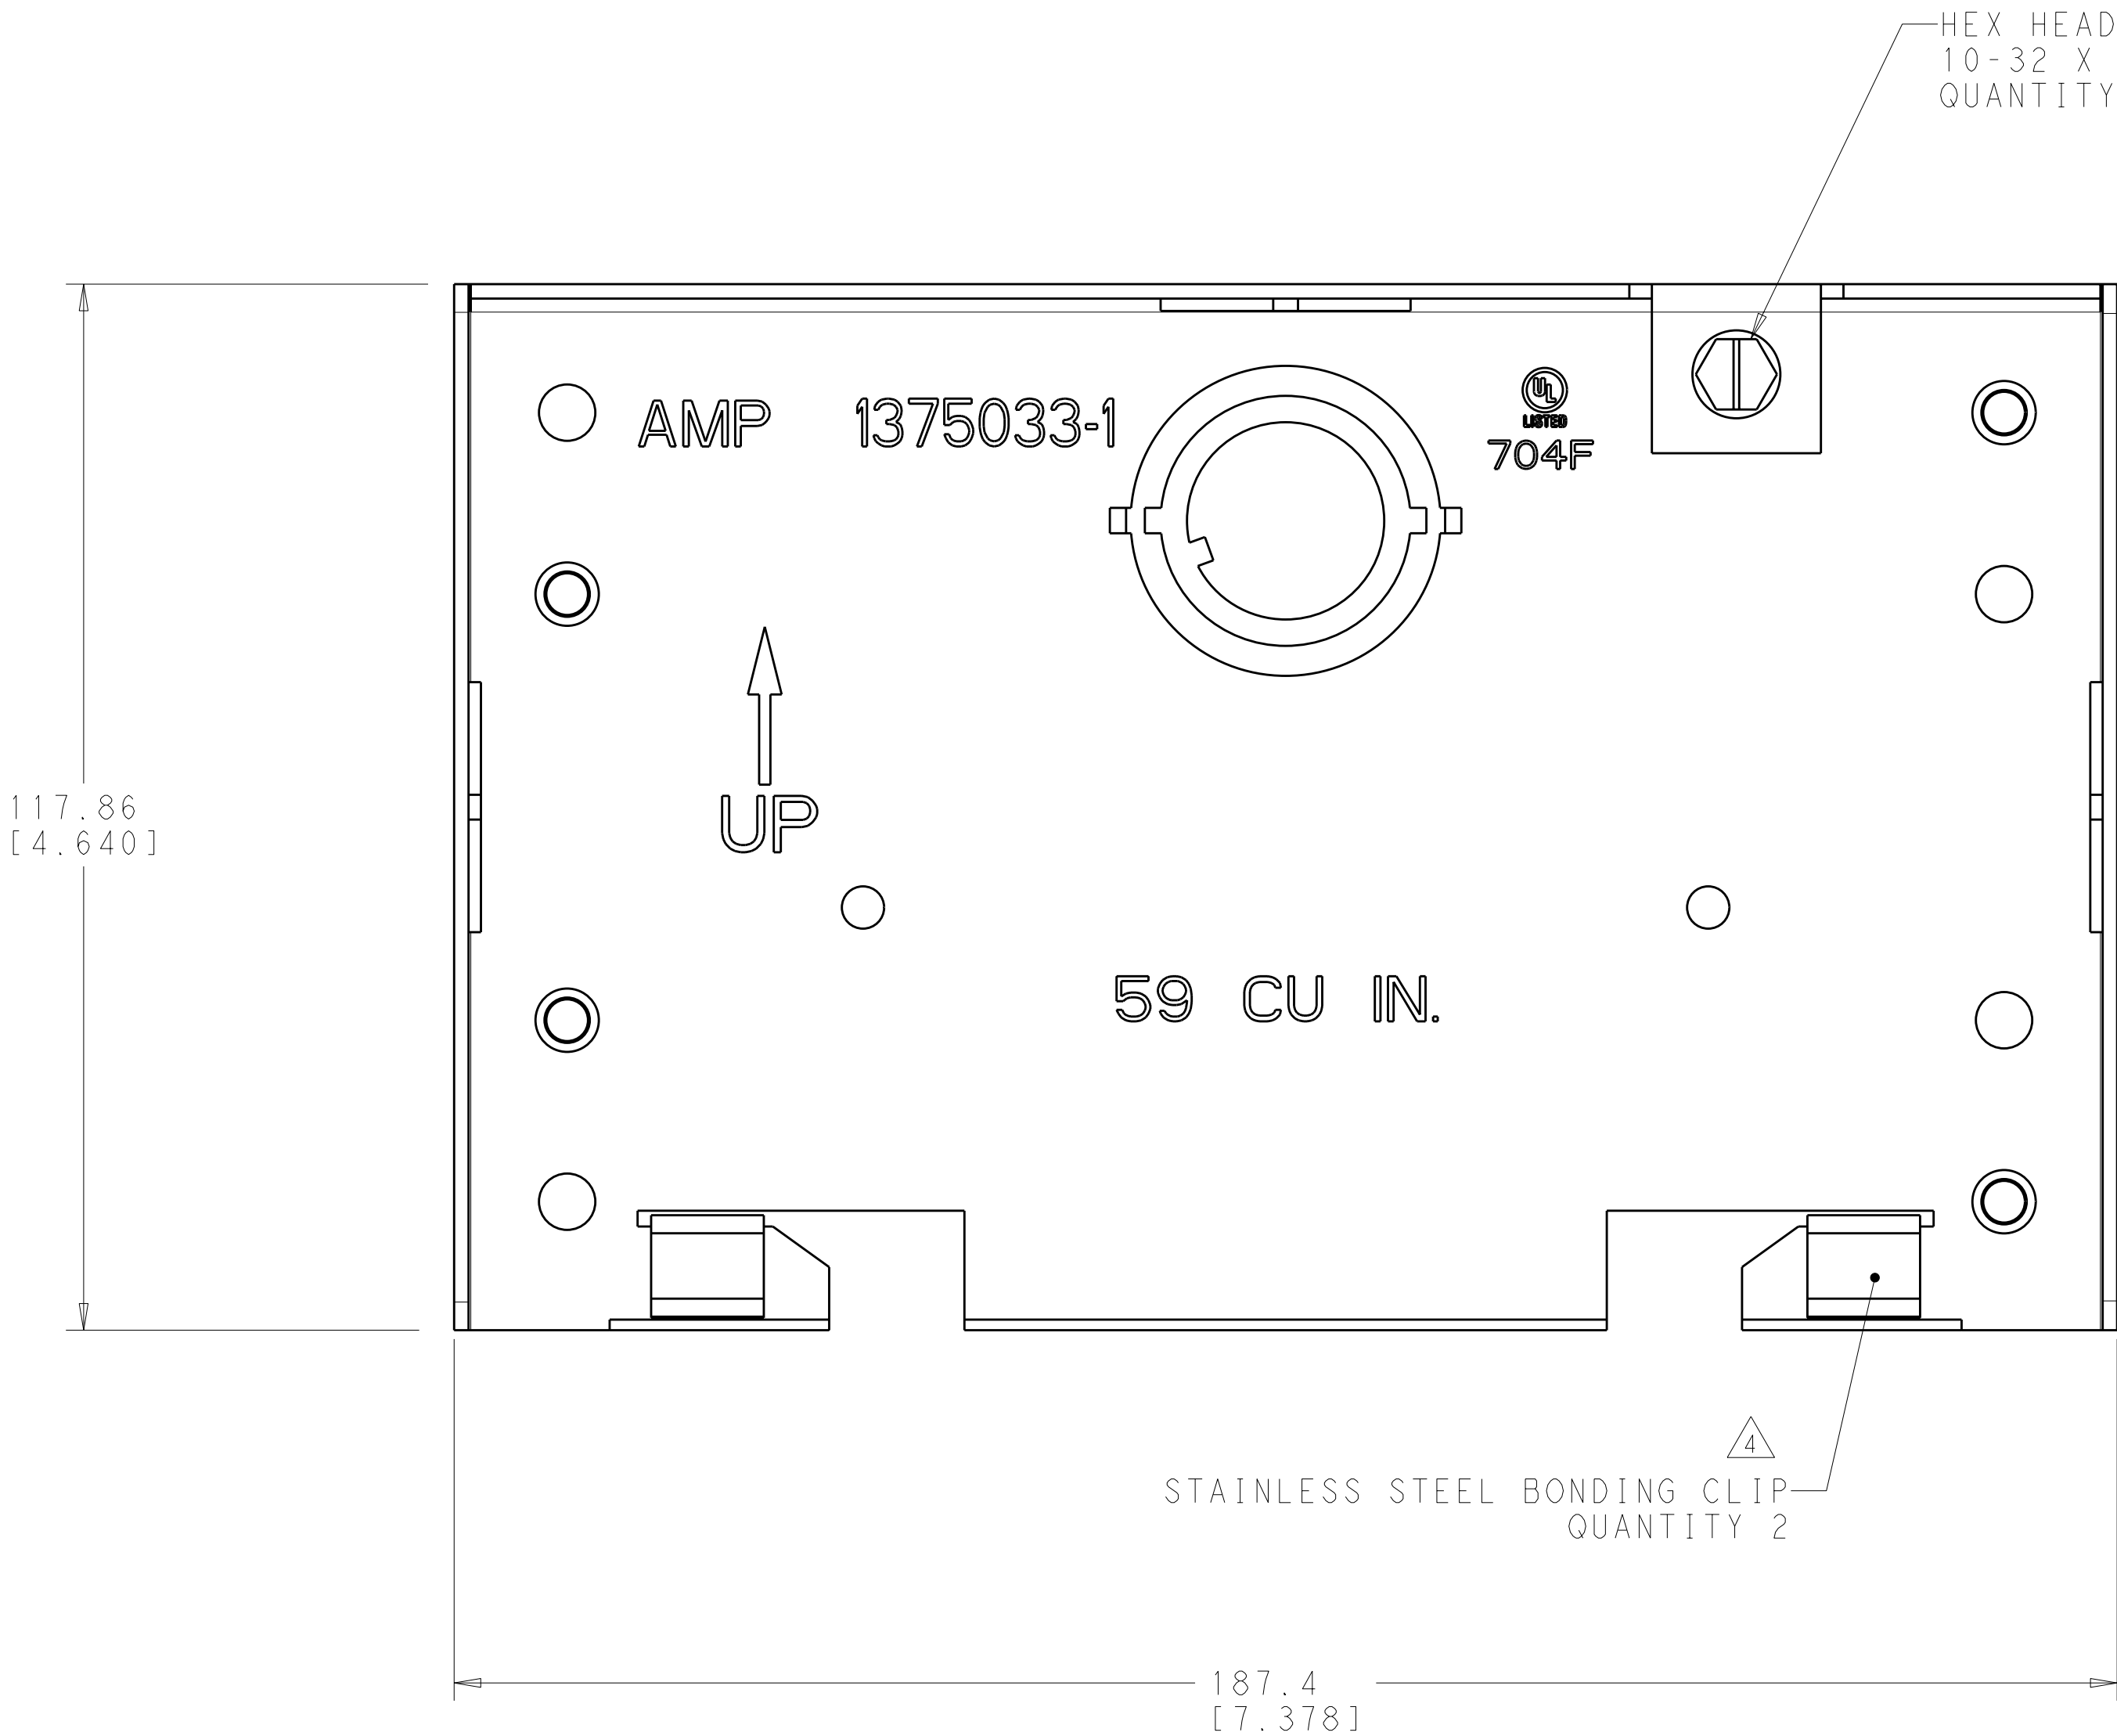

1375033-1				PART NUMBER			
DIMENSIONS: mm [INCHES]				TOLERANCES UNLESS OTHERWISE SPECIFIED:			
9 PLC ±				2			
1 PLC ±							
2 PLC ±							
3 PLC ±							
4 PLC ±							
ANGLES				±			
FINISH				1			
MATERIAL				1			
CUSTOMER DRAWING				SCALE 3:2 SHEET 1 OF 1 REV A			